



SINGLE LEAF GATE		
NOM HEIGHT	UPRIGHT HT (U)	FRAME HT (F)
6'-0"	5'-9"	5'-7"

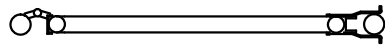

GATE PLAN

NOTES:

1. CONTRACTOR SHALL SUBMIT SHOP DRAWINGS FOR CITY REVIEW AND APPROVAL PRIOR TO CONSTRUCTION OF GATE AND FENCING. SHOP DRAWINGS SHALL INCLUDE ALL FITTINGS, HARDWARE AND FASTENERS. DRAWINGS SHALL BE OF SUFFICIENT SCALE AND CLARITY TO CLEARLY ILLUSTRATE ALL CONNECTIONS AND HARDWARE.

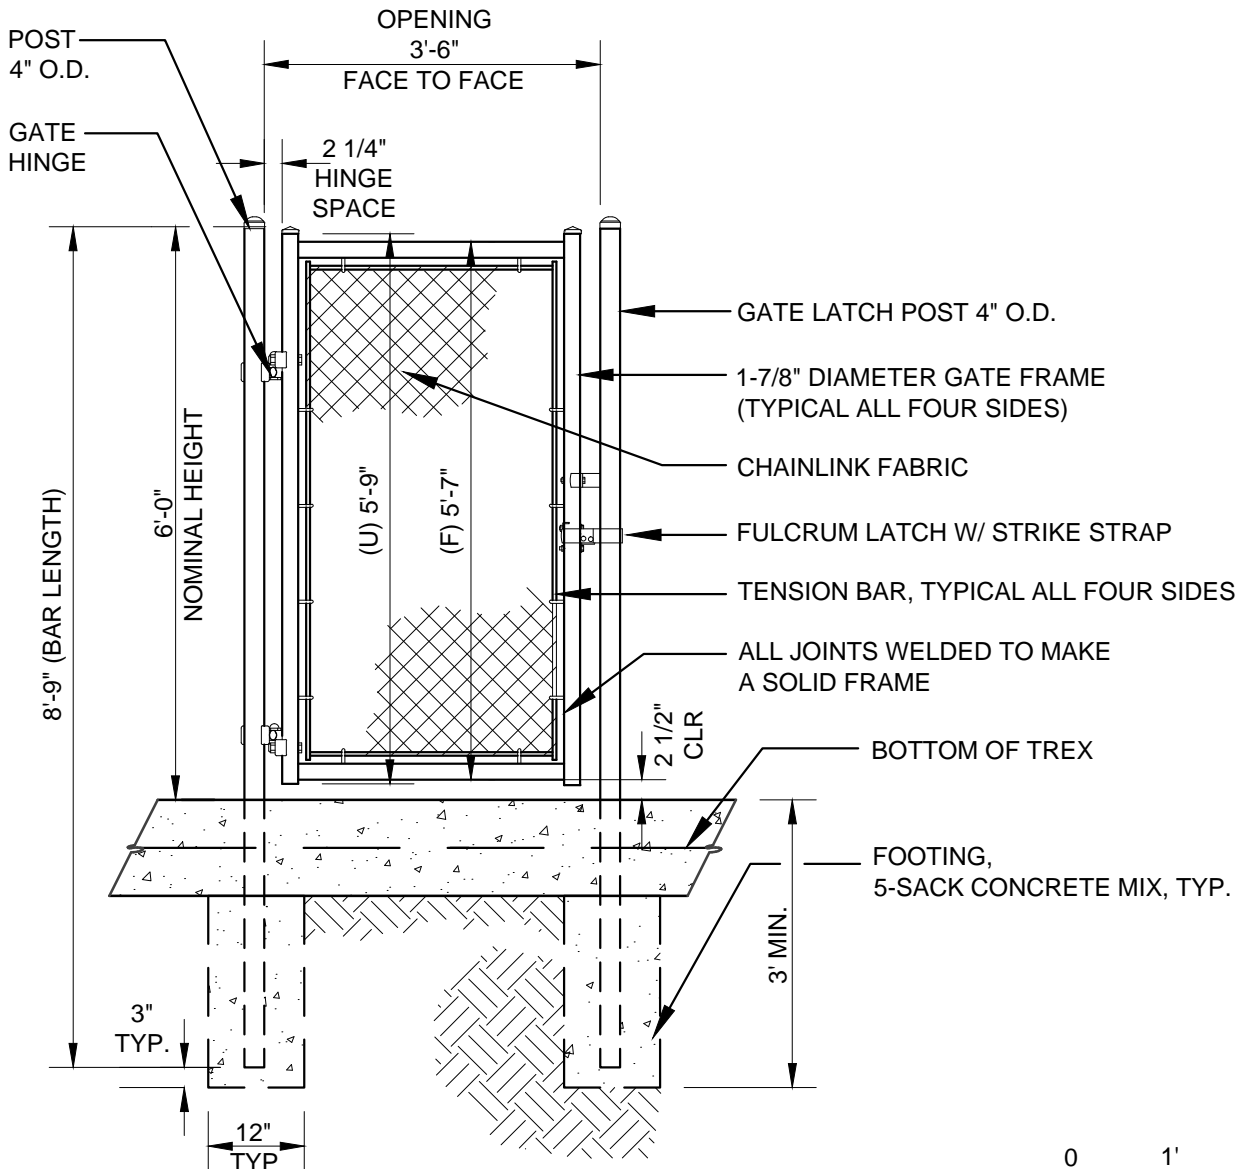

SINGLE GATE ELEVATION



SCALE: 1/2" = 1'-0"

CITY OF FREMONT PARK STANDARD DETAILS

PEDESTRIAN GATE

DATE APPROVED BY CITY COUNCIL
December 13, 2011

RESOLUTION NO. 2011-65

SENIOR LANDSCAPE ARCHITECT

[Signature]

COMMUNITY SERVICES DIRECTOR

[Signature]

APR.	REVISED	DATE
REVISIONS		

FILE NO. PSD FNC-08.DWG	SCALE 1/2" = 1'-0"	DRAWN MAM	CHECKED RER	DATE 10/17/2011	DWG NO. PSD FNC-8	1 OF 1
----------------------------	-----------------------	--------------	----------------	--------------------	----------------------	--------